



8. ROUTE FITTINGS AS REQUIRED TO FLOOR BOX.

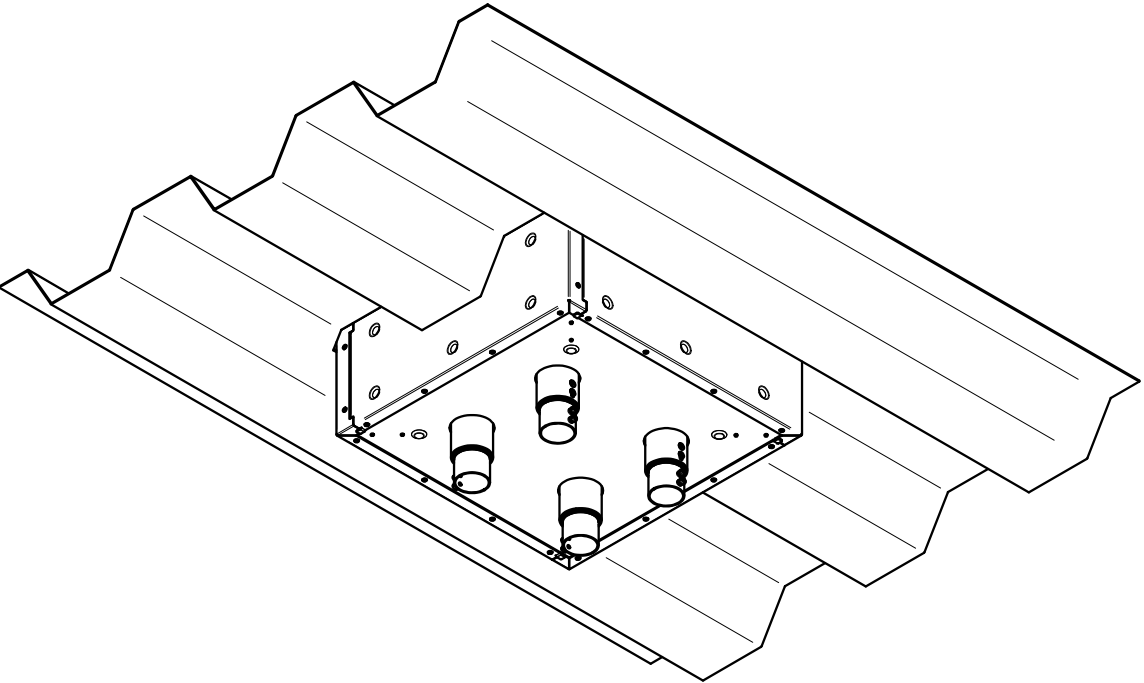

9. PULL WIRES AND CABLES TO BOX AS NECESSARY (CONFIGURING OF GANG MOUNTING BRACKETS MAY BE REQUIRED - REFER TO FLOOR BOX INSTALLATION INSTRUCTIONS). TERMINATE WIRES AND CABLES TO ELECTRONIC COMPONENTS, AND INSTALL ELECTRONIC COMPONENTS ONTO GANG MOUNTING BRACKETS. REINSTALL TEMPORARY COVER IF FINISHED COVER IS TO BE INSTALLED AT A LATER DATE.

NOTE: FOR USE WITH A MAXIMUM CONDUCTOR SIZE OF 10 AWG.

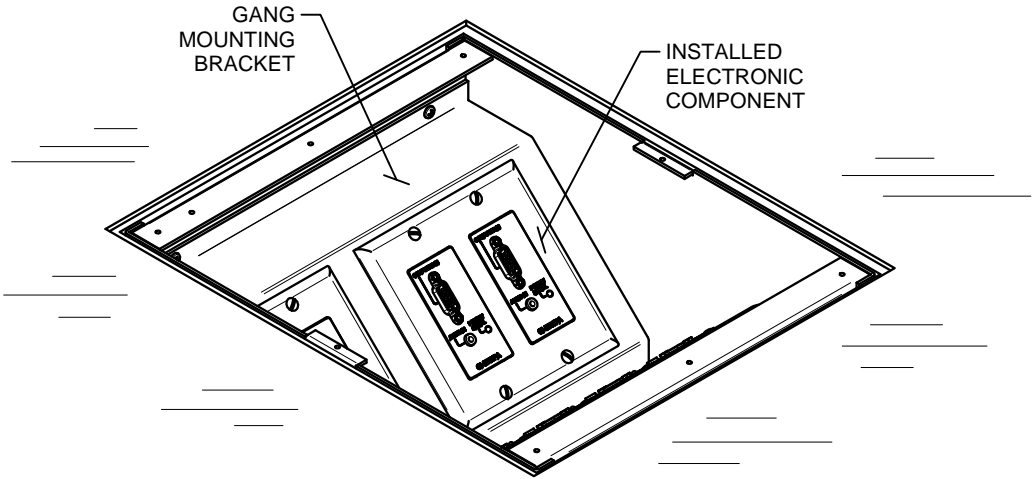


CFB7G6FRK, 7 GANG FIRE RATED FLOOR PAN W / FITTINGS

INSTALLATION INSTRUCTIONS


NOTE: USE WITH HUBBELL FLOOR BOX CFB7G6 (NOT INCLUDED) ONLY.
NOTE: READ FLOOR BOX CFB7G6 INSTALLATION INSTRUCTIONS PRIOR TO INSTALLATION.

1. CUT A 17-1/4" SQUARE OPENING IN DECK SURFACE AS SHOWN.

NOTE: CONSULT STRUCTURAL ENGINEER BEFORE CUTTING DECKING. ADD ADDITIONAL SUPPORTS AS REQUIRED PER ENGINEERING INSTRUCTIONS.

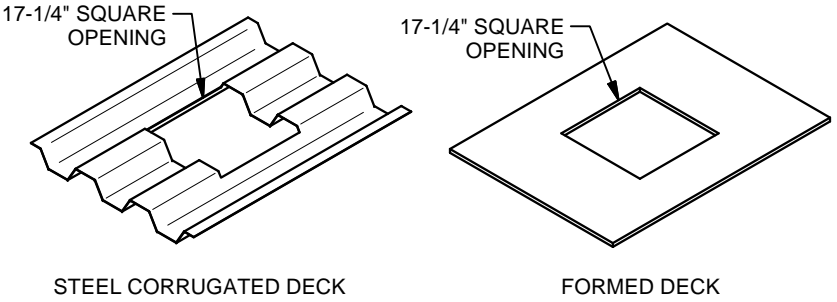


NOTE: FOR CORRUGATED DECK PAN MUST BE CENTERED ON PEAK OR VALLEY.

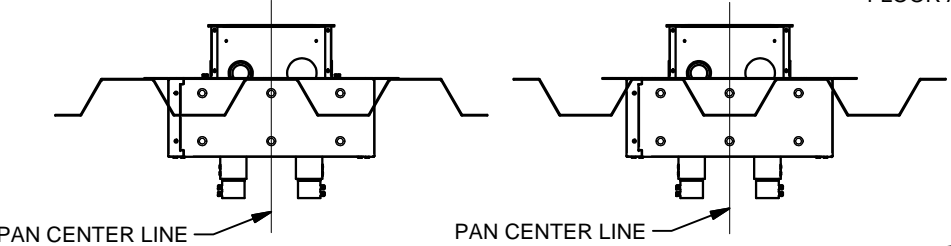


2. **PER CLIENT DESIGN SPECIFICATIONS, ORIENT PAN IN DECK (SEE LABEL IN PAN BOTTOM).**
INSTALL PAN IN CUT-OUT AND SECURE TO DECKING WITH HARDWARE (SUPPLIED BY USER) OR WELDING.

OUTLET BOXES AND FITTINGS CERTIFIED FOR FIRE RESISTANCE


TYPE CFB7G6FRK AND CFB11G6FRK PRESET ELECTRICAL INSERTS FOR USE WITH TYPE CFB7G6 OR CFB11G6 SERVICE FITTING COVERS FOR USE IN 1, 1-1/2, 2, OR 3 HR RATED UNPROTECTED REINFORCED CONCRETE FLOORS AND IN 1, 1-1/2, 2 OR 3 HR RATED FLOORS EMPLOYING UNPROTECTED STEEL FLOOR UNITS AND CONCRETE TOPPING (D900 SERIES FLOOR-CEILING DESIGNS CONSTRUCTED WITH NOMINAL 2 IN. (51mm) OR 3 IN. (76mm) DEEP FLUTED STEEL FLOOR UNITS HAVING NOMINAL 5 IN. (127MM) WIDE VALLEYS AND CRESTS SPACED 12 IN. (305mm) OC.), OR CONCRETE FLOORS WITH SUSPENDED CEILING. (FIRE RESISTANCE DESIGNS WITH SUSPENDED CEILINGS SHOULD HAVE PROVISIONS FOR ACCESSIBILITY IN THE CEILING AREA BELOW THE PRESET ELECTRICAL FITTINGS.) THE PRESET ELECTRICAL INSERTS ARE FOR USE WITH A MINIMUM 3-1/4 IN. (83mm) THICKNESS OF STRUCTURAL CONCRETE TOPPING. FOR USE WITH A MAX OF SIXTY (60) NO. 14 AWG SOLID TYPE THHN CONDUCTORS. THE ASSEMBLED PRESET ELECTRICAL INSERT WITH FLOOR PLATE KIT AND SERVICE ACTIVATION FITTING WILL NOT REDUCE THE 3 HR FIRE RATING OF THE FLOOR ASSEMBLY WHEN INSTALLED IN ACCORDANCE WITH THE INSTALLATION INSTRUCTIONS ACCOMPANYING THE PRESET ELECTRICAL INSERT AND WHEN THE PRESET ELECTRICAL INSERTS ARE SPACED MINIMUM 2 FT (610mm) OC WITH NOT MORE THAN ONE DEVICE PER EACH 65 SQ. FT. (6.04 m2) OF FLOOR AREA.

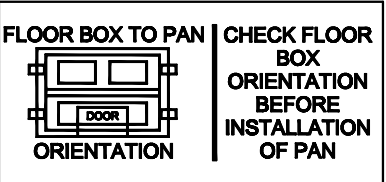


PAN LABEL

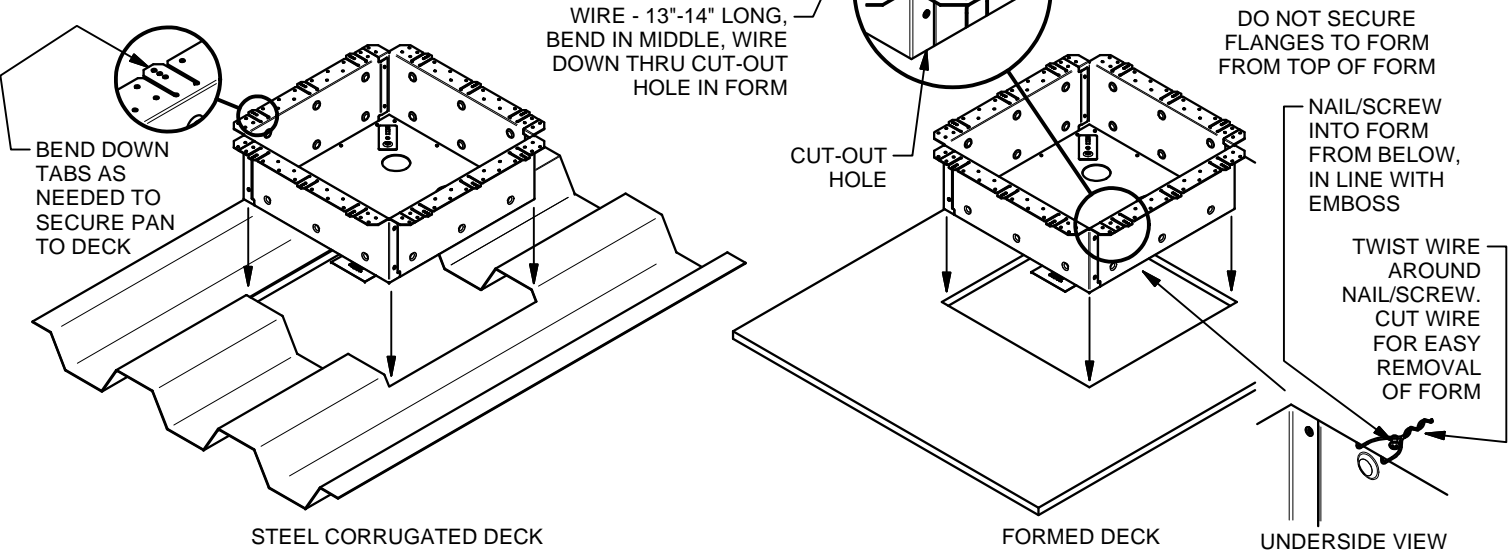


3. REMOVE AND RETAIN TEMPORARY COVER AND SCREWS.

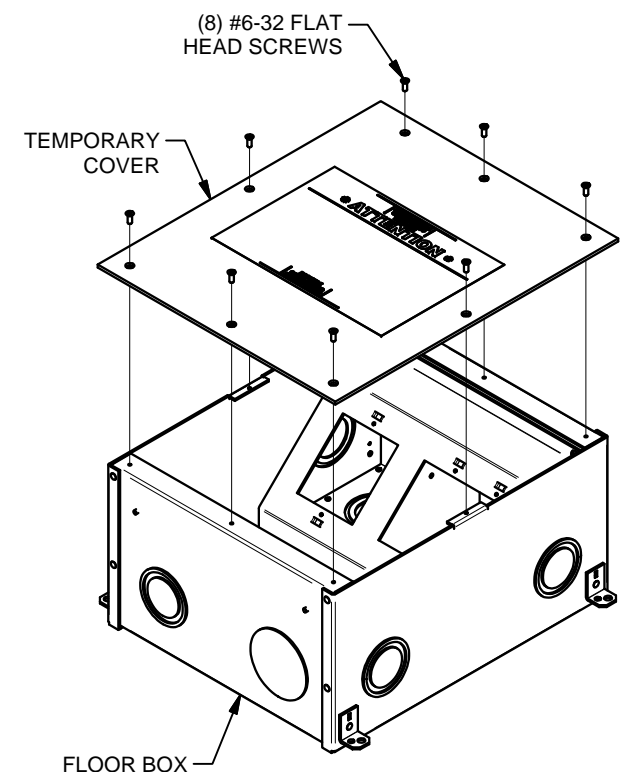


4. REMOVE (4) 1-1/2" KNOCKOUTS LOCATED ON BOTTOM OF FLOOR BOX. **ALL OTHER KNOCKOUTS IN THE BOX ARE NOT TO BE USED OR REMOVED.**

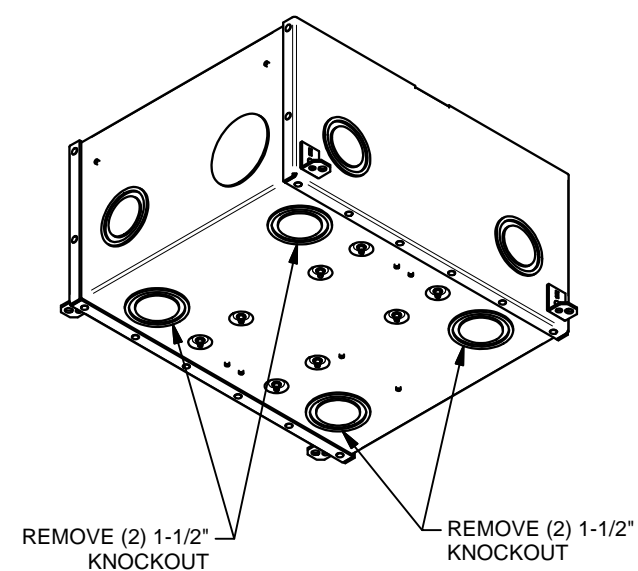

5. INSTALL INTUMESCENT-LINED FITTING AND FLOOR BOX LEVELING BOLTS AS SHOWN.

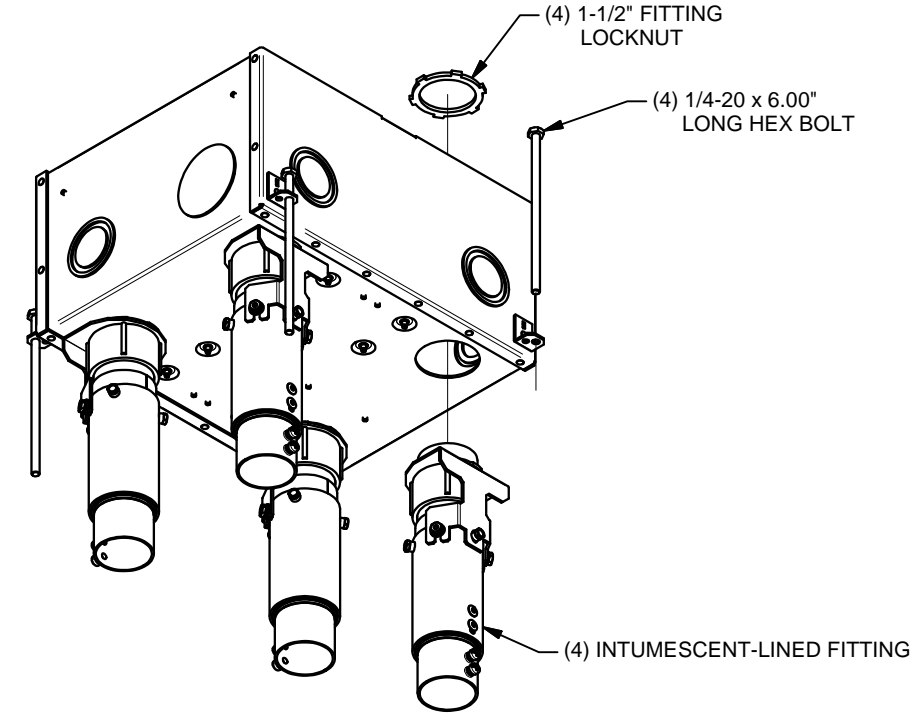

6. INSTALL FLOOR BOX INTO PAN. LEVEL BOX TO PROPER HEIGHT WITH LEVELING BOLTS. ANCHOR BOX USING WIRE (SUPPLIED BY USER) TO PREVENT BOX FROM FLOATING DURING POUR.

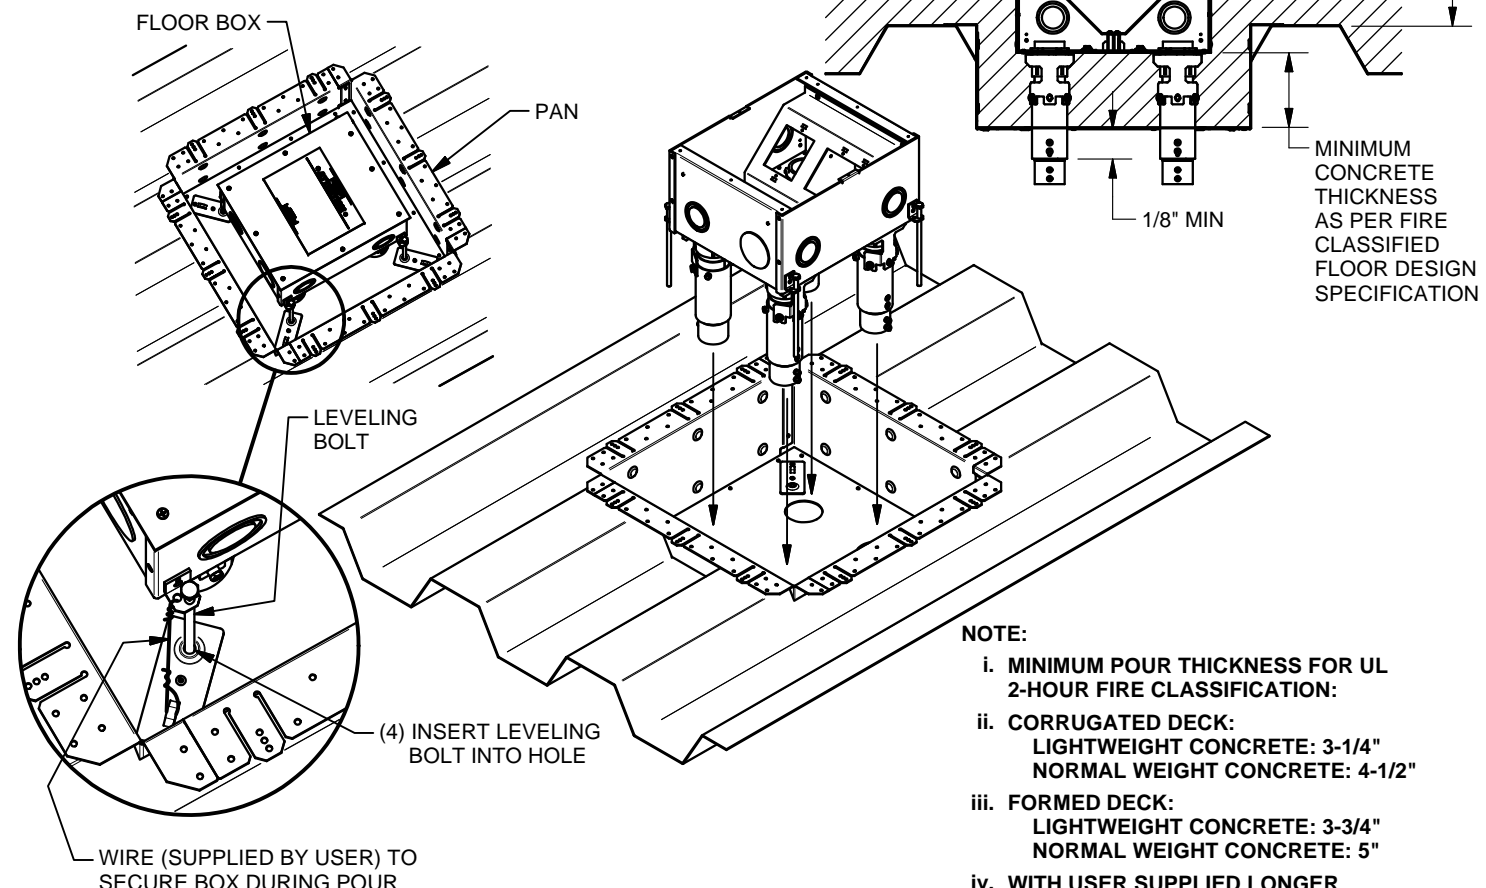

- NOTE:
- i. MINIMUM POUR THICKNESS FOR UL 2-HOUR FIRE CLASSIFICATION:
 - ii. CORRUGATED DECK:
LIGHTWEIGHT CONCRETE: 3-1/4"
NORMAL WEIGHT CONCRETE: 4-1/2"
 - iii. FORMED DECK:
LIGHTWEIGHT CONCRETE: 3-3/4"
NORMAL WEIGHT CONCRETE: 5"
 - iv. WITH USER SUPPLIED LONGER THREADED ROD: DIM "A" = 6.00 MAX

7. **GANG BRACKET SCREWS AND GROUND SCREWS MUST BE IN PLACE AND BOTTOMED TO ENSURE SCREW VOIDS AFTER POUR.** REINSTALL TEMPORARY COVER. FILL VOIDS BETWEEN DECK CUT-OUT HOLE AND PAN WITH TAPE OR CAULK TO PREVENT CONCRETE LEAKAGE WHILE POURING. DURING POUR, A VIBRATORY TOOL MUST BE USED TO ENSURE COMPLETE FILL OF CONCRETE SURROUNDING THE FLOOR BOX WITHIN THE PAN ASSEMBLY.

